



# 橋梁一般図


側面図 S=1/400

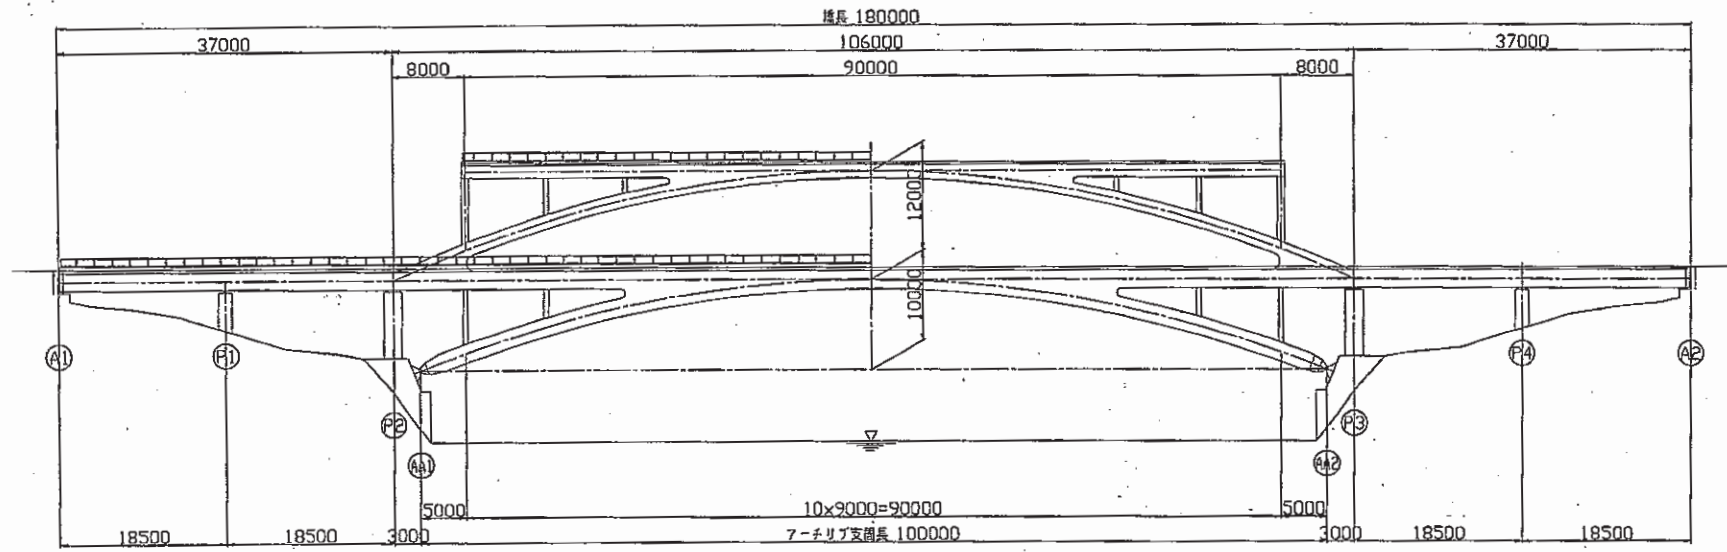


断面図 S=1/200

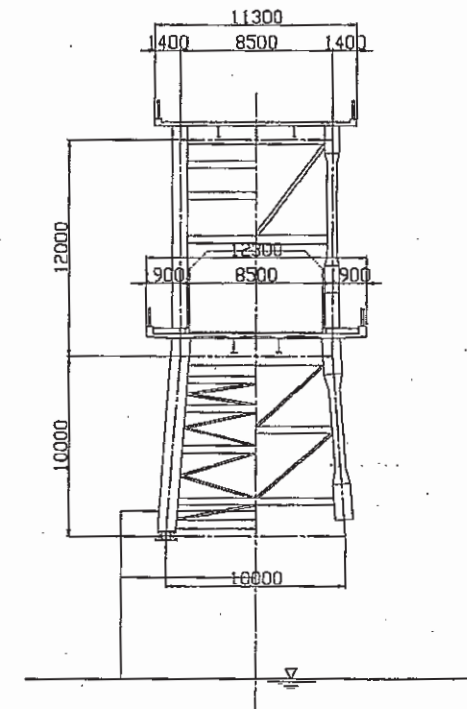


観覧席部平面図 S=1/400

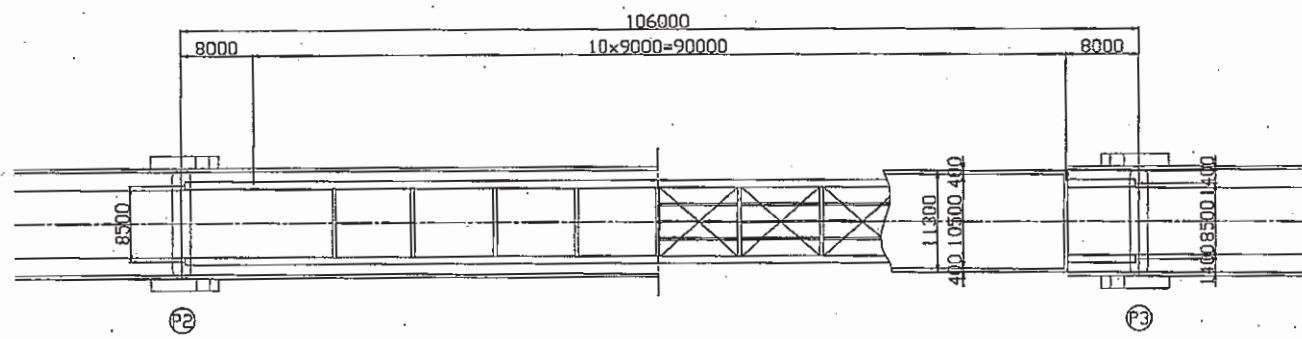


観覧席部断面図 S=1/100

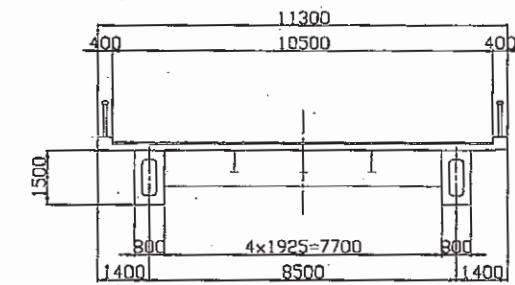

本橋部平面図 S=1/400

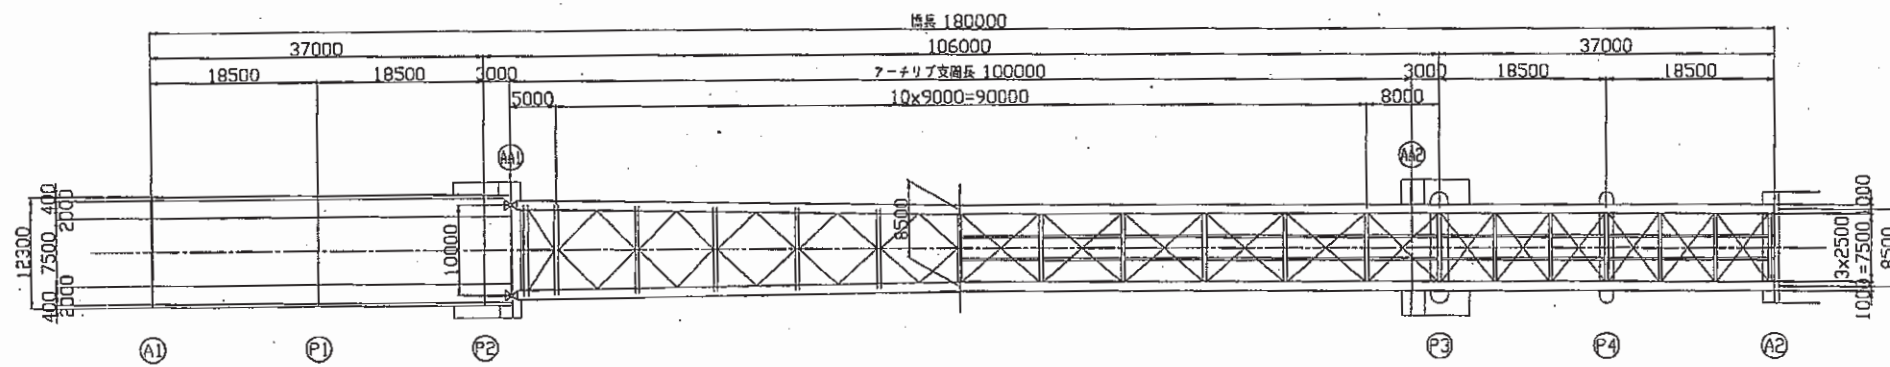

本橋部断面図 S=1/100

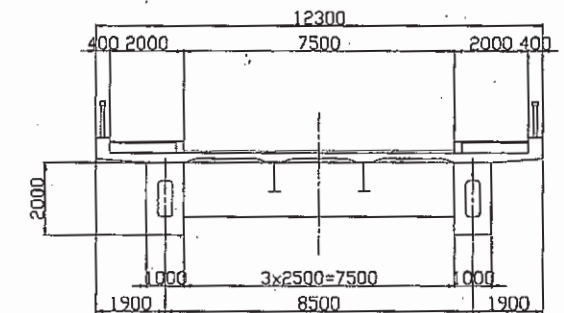

山井様 & Family